



TRENCH WORK RESTORATION

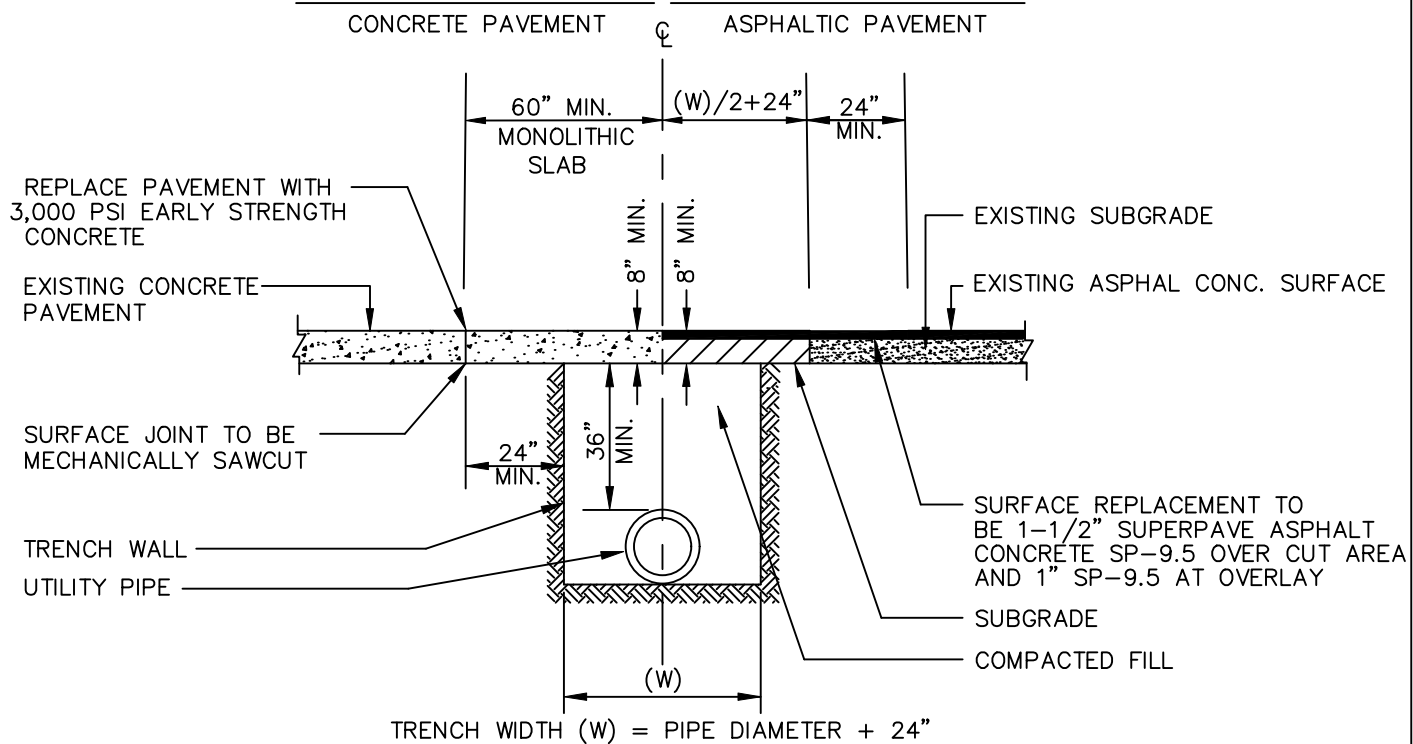

ROADWAY SURFACE RESTORATION

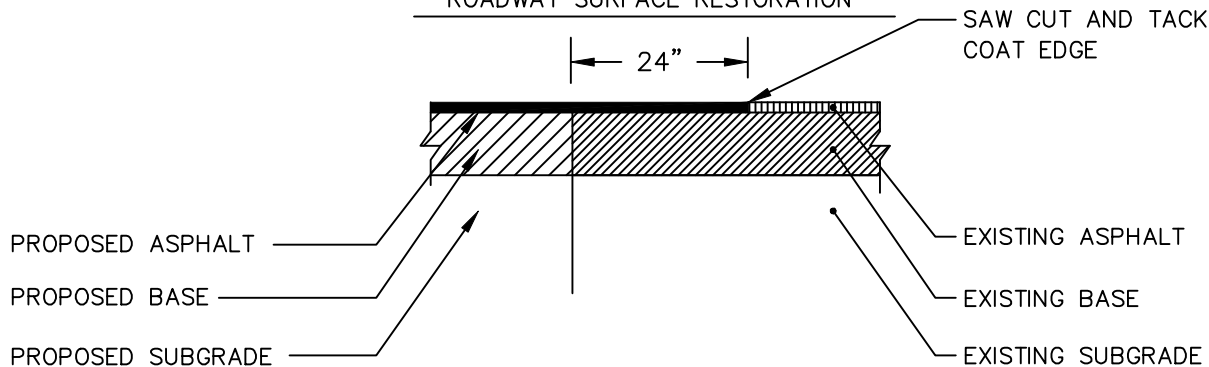

NOTES:

1. PAVING REPLACEMENT SHALL INCLUDE RAISING ALL MANHOLE FRAMES/LIDS AND VALVE BOXES/LIDS, AND SIMILAR APPURTENANCES, TO FINAL ELEVATION PRIOR TO RESURFACING.
3. REPLACEMENT BASE MATERIAL TO BE LIMEROCK OR RECYCLED CONCRETE. BASE AND ANY SUBBASE TO BE COMPACTED TO 98% DENSITY BASED ON AASHTO T-180 MODIFIED PROCTOR TEST.
4. IN AREAS WHERE CONCRETE PAVEMENT IS TO BE UTILIZED, AREA MUST REMAIN FREE OF VEHICULAR TRAFFIC FOR A MINIMUM OF 3 DAYS.



STANDARD CONSTRUCTION DETAIL
PAVEMENT RESTORATION

REV. 12/18

FILE NAME:

R13.DWG

DETAIL REF:

R-13