


HAND RAIL
NEEDED IF VERTICAL
RISE GREATER THAN
10" AND SEPARATION
LESS THAN 24"

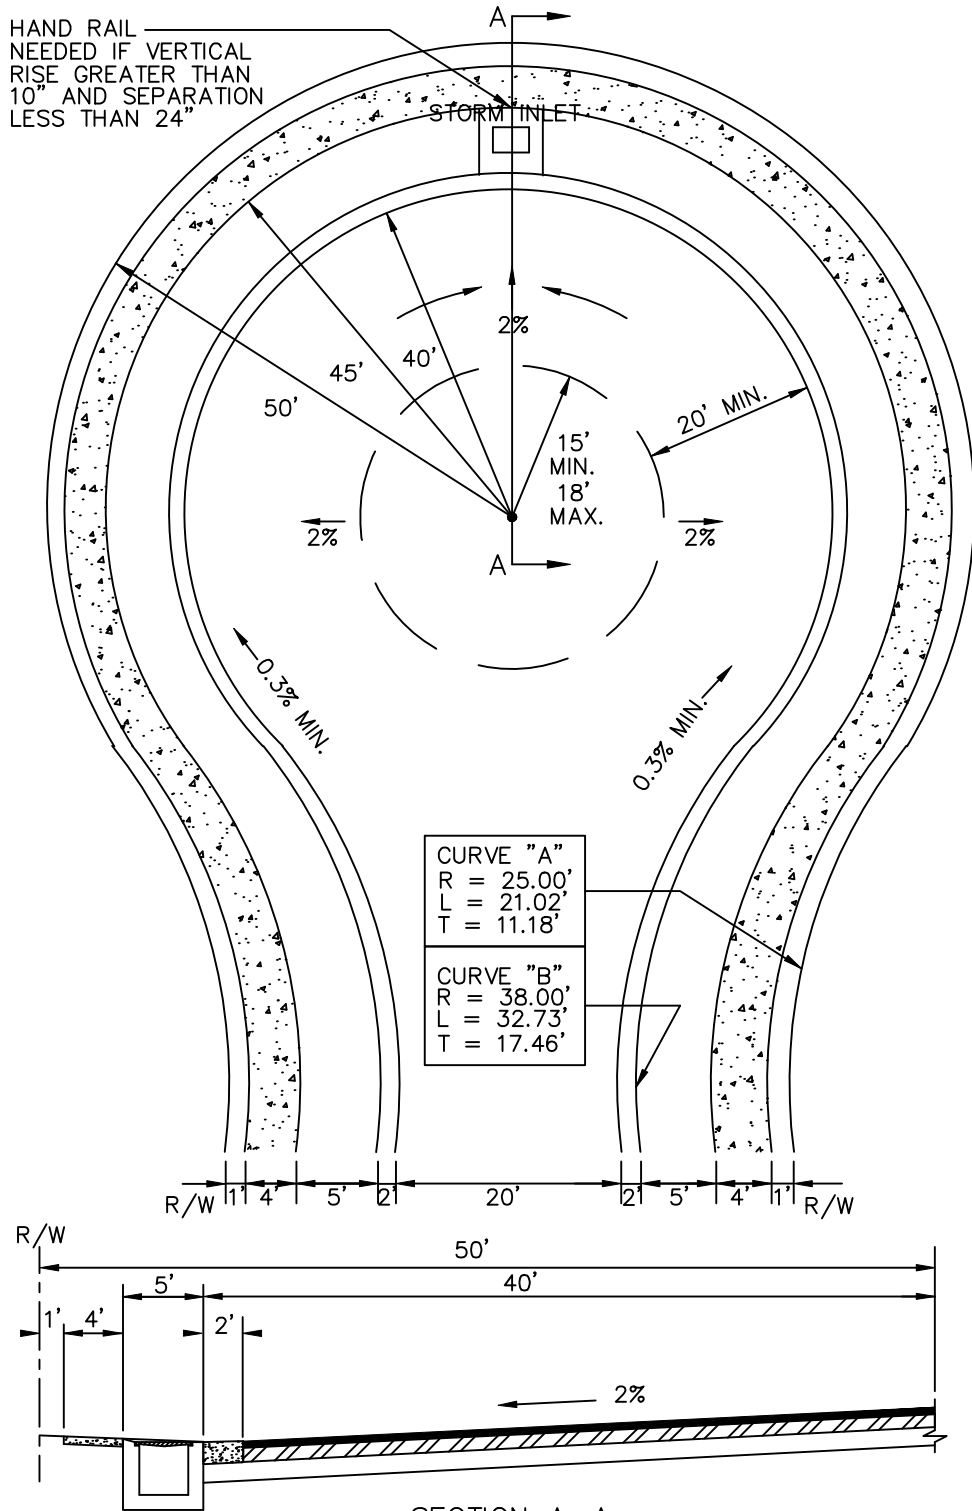

STANDARD CONSTRUCTION DETAIL
SINGLE STORM INLET
CUL-DE-SAC DETAIL

REV. 12/18

FILE NAME:

R9.DWG

DETAIL REF:

R-9