


PLAN

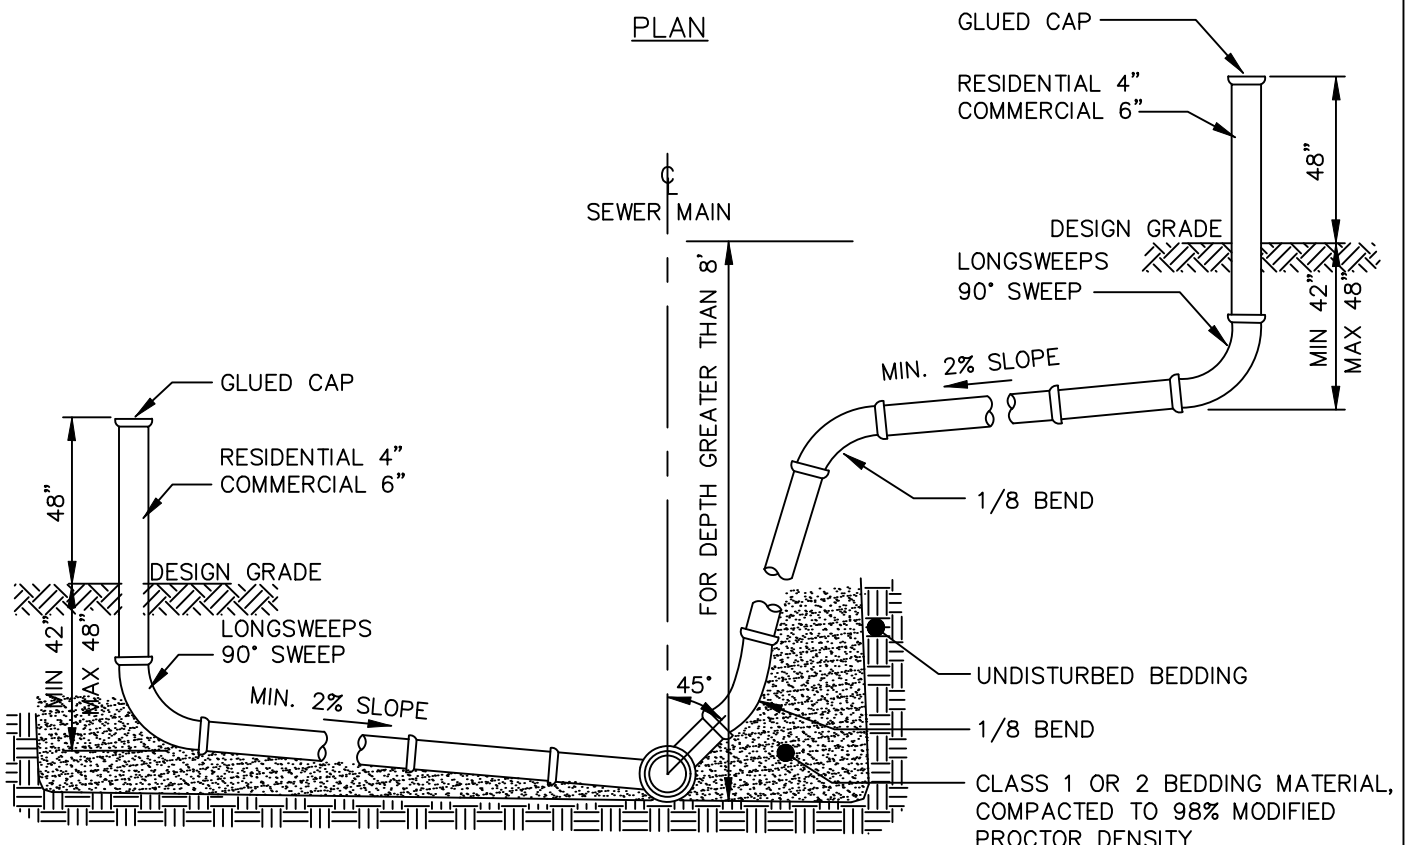

PROFILE

NOTES:

1. USE OF STYRENE MATERIAL WILL NOT BE PERMITTED.
2. ALL JOINTS TO BE RUBBER GASKET – NO GLUED FITTINGS.
3. USE ALL HARCO SDR26 FITTINGS OR CITY APPROVED EQUAL.
4. APPROVED EQUAL IS MULTI FITTINGS 8" X 6" OR 8" X 4" T-WYE AND 8" X 6" OR 8" X 4" WYE WITH A DATE STAMP.



STANDARD CONSTRUCTION DETAIL
SANITARY SEWER SERVICE LATERALS

REV. 12/18

FILE NAME:

S11.DWG

DETAIL REF:

S-11